


DIAGRAM OF ROOF FRAMING
1/16" = 1'-0"

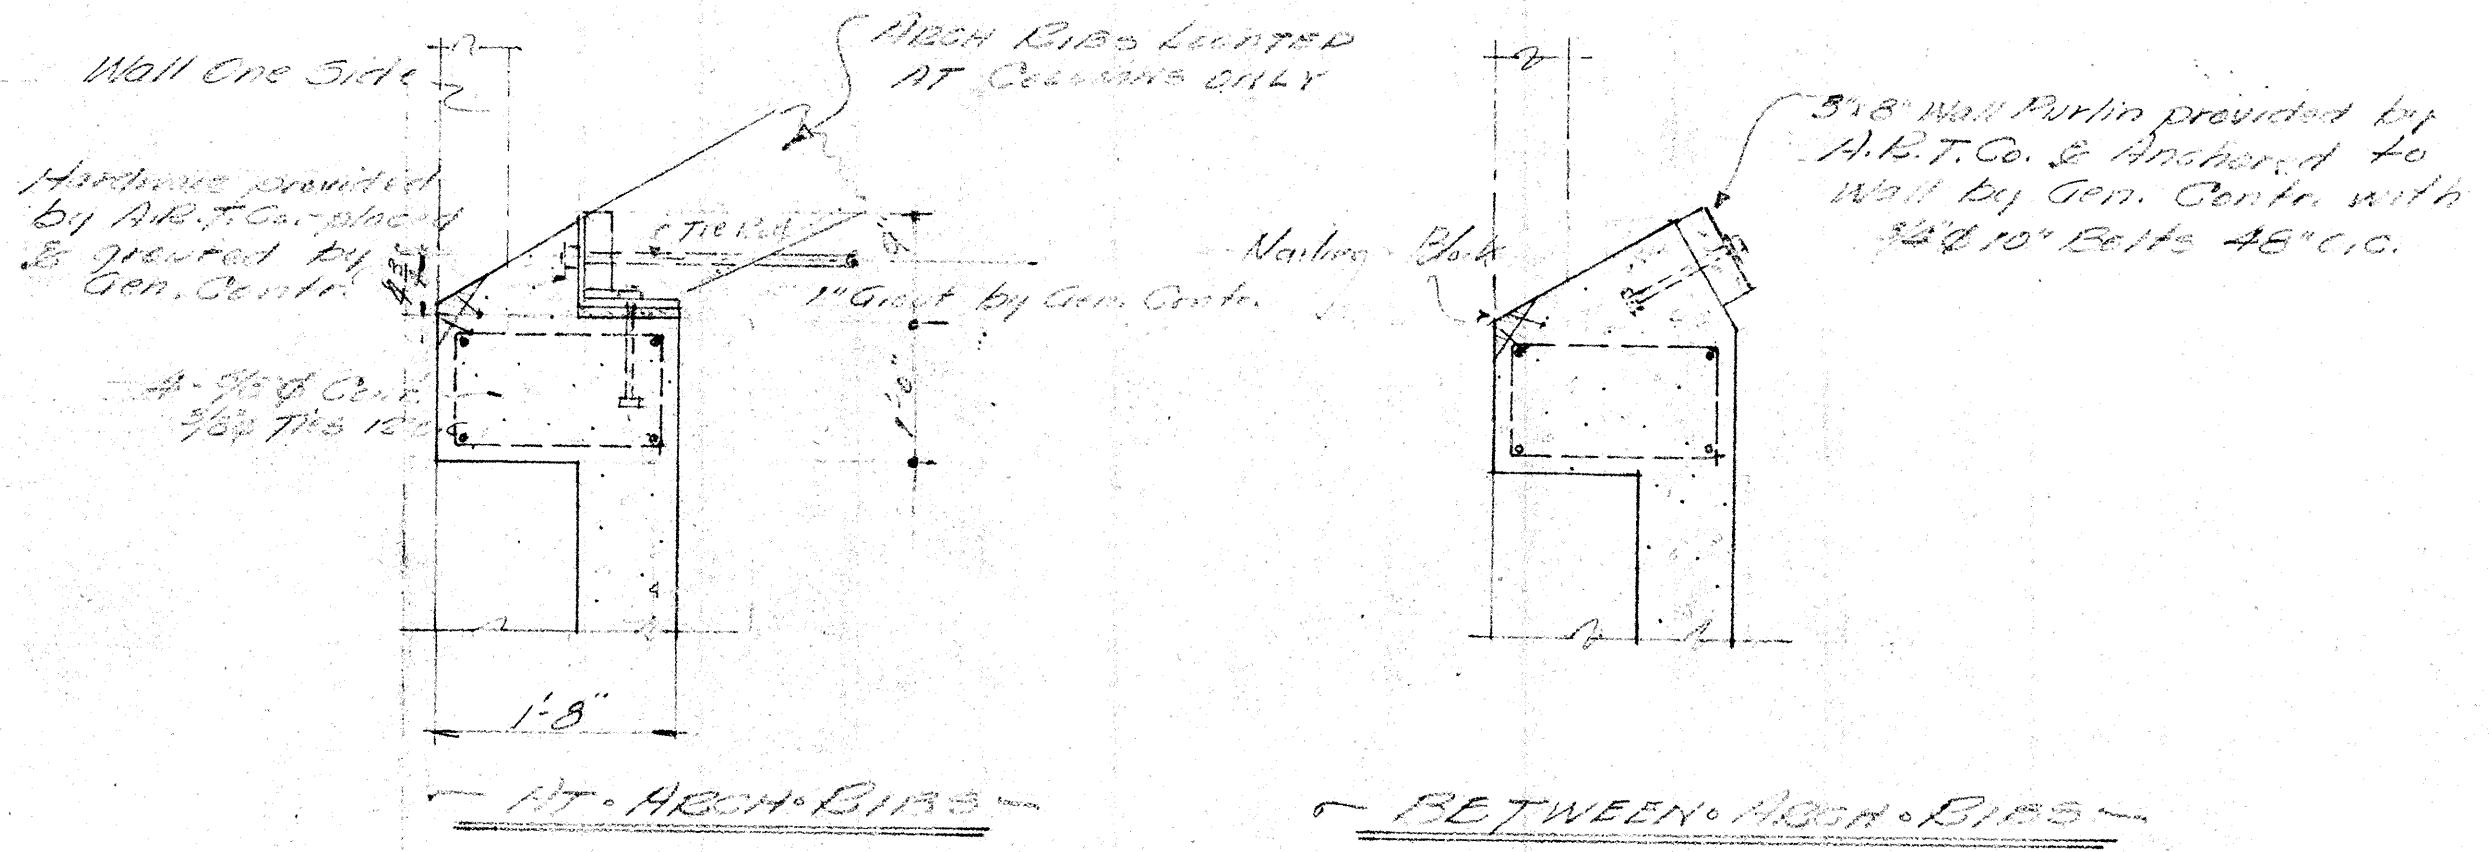

WALL SECTIONS TO REPLACE CORRESPONDING DETAILS SEC. A-A SHEET NO 4 IF ARCH RIB CONSTRUCTION USED.
3/4" = 1'-0"

PRELIMINARY INFORMATION

BUILDING	ICELAND SKATING RINK
LOCATION	1430 DEL PASO BLVD, 16. SACRAMENTO
OWNER	W.M. J. KERTH
ARCHITECT	CHAS. F. DEAN
ENGINEER	
CONTRACTOR	
JOB NO.	

Roof Construction Scheme
Substituted Where Appropriate

S. CHAS. DEARSTYNE
CIVIL ENGINEER #4251
ARCH RIB TRUSS CO.
TRUSS AND TRUSSLESS ROOFS
4819 EXPOSITION BLVD., LOS ANGELES