








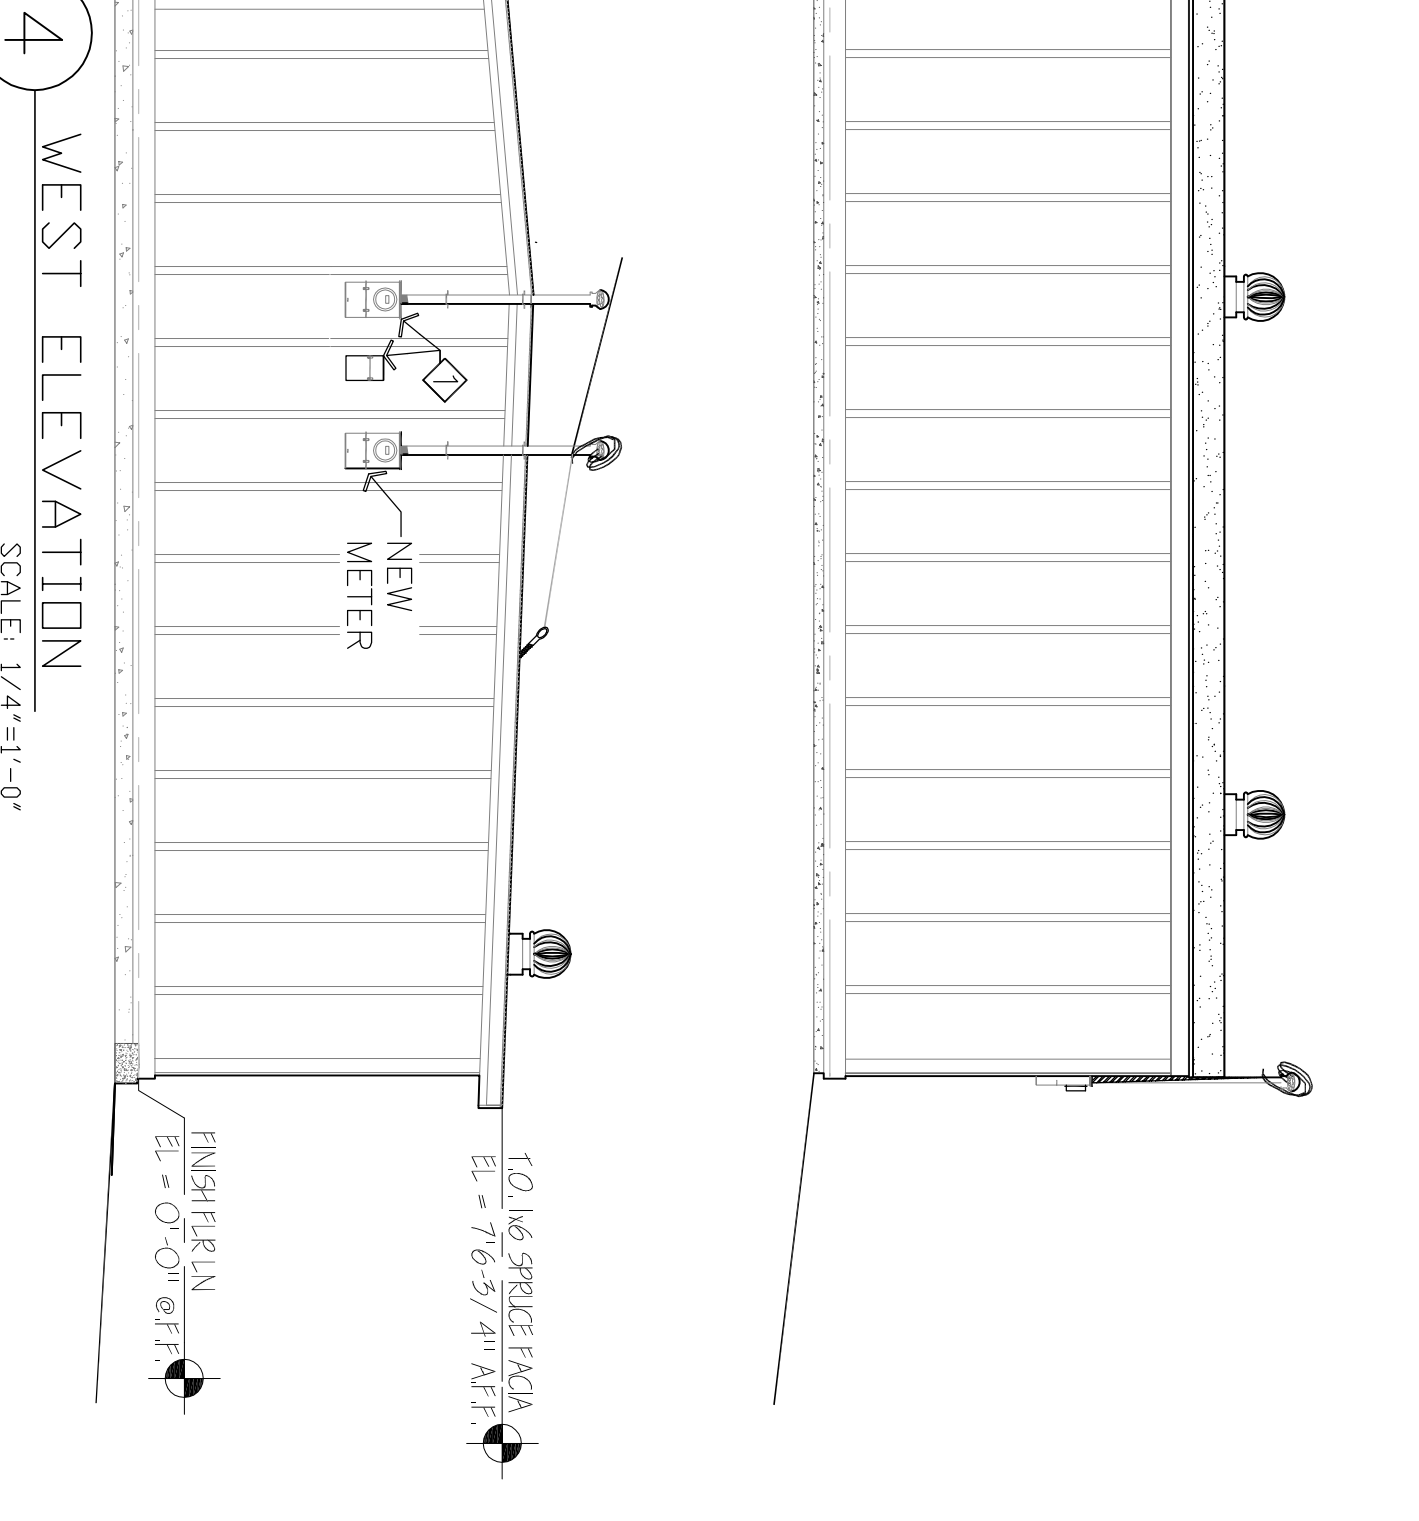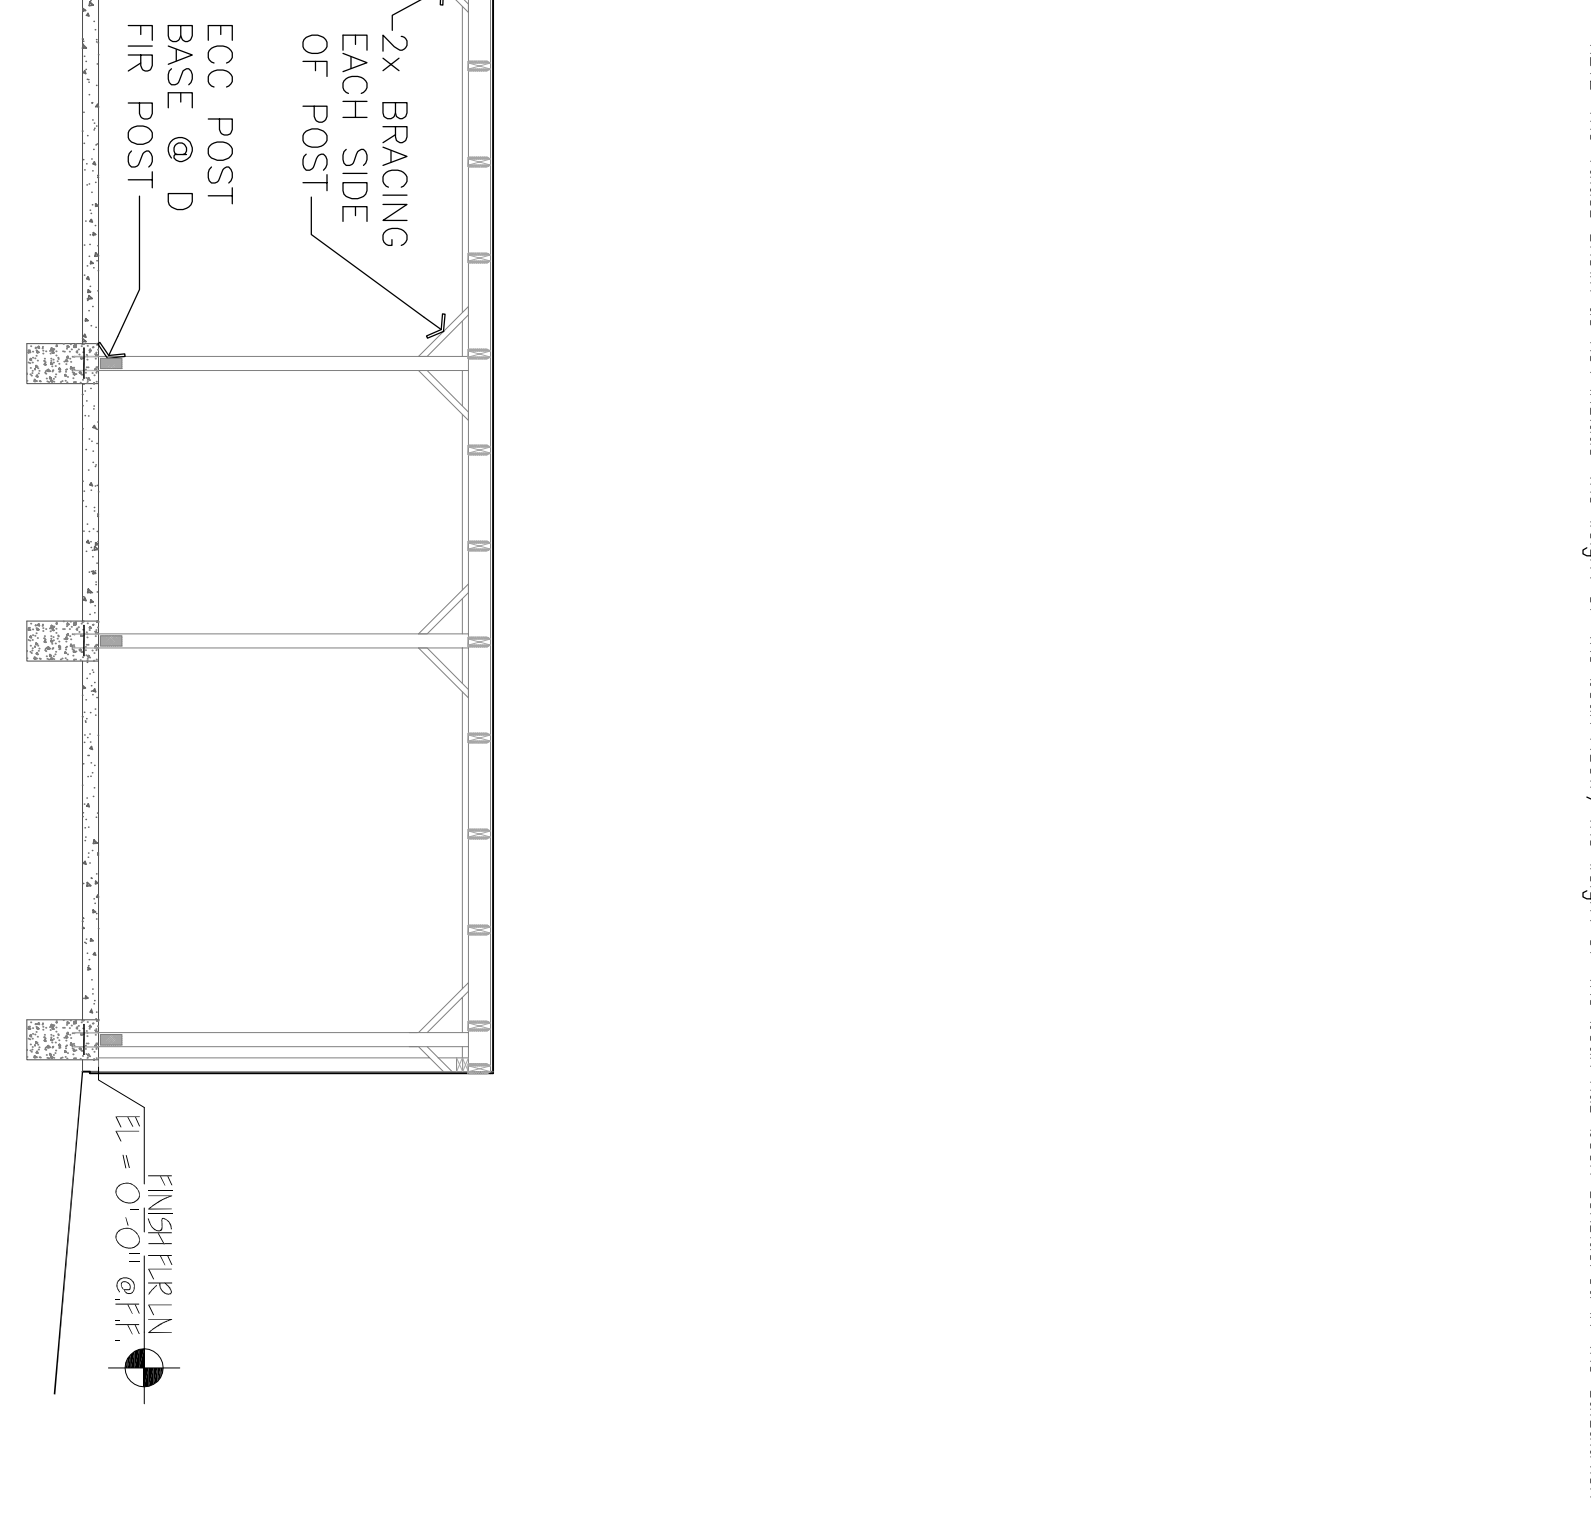

This plan and all plans are protected by the Copyright Laws of the United States Title 17 sec501.506. The home owner may not reproduce in part or whole without the written consent of Jim C Penka

OWNER / APPLICANT  
AMERICAN ICELAND LLC / BEVERLEY J KERTH  
600 BLACKWOOD STREET,  
SACRAMENTO, CALIFORNIA 95815  
PHONE 916-799-3128

ICELAND SKATING RINK  
1430 DEL PASO BLVD  
SACRAMENTO CALIFORNIA 95815  
PHONE 916-799-3121

# SKATE STORAGE SECTIONS / ELEVATIONS

Placer County  
Marin County  
Moul County  
J.C.P. Drafting

48 SCALE 1/4"=1'-0"  
DRAWN: 06-13-11

NO. DATE REVISIONS REMARKS  
REVISION NUMBER COMMENT/REV.# REVISION CLOUD

# A.02

A.P.N.  
275-0125-021-0000