


The power of *one.*

GENERAL CONTRACTOR: FIRE PROTECTION, ELECTRICAL, PLUMBING, MECHANICAL, INTERIOR FINISH
5101 FLORENCE-PERKINS RD.
SACRAMENTO, CA 95826
TEL: (916) 396-1234
FAX: (916) 396-0253
CA LICENSE #18728

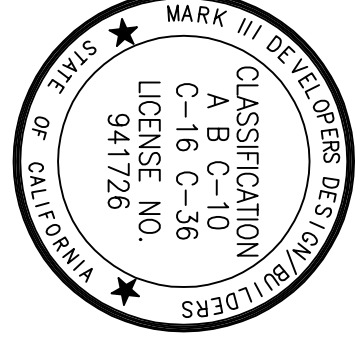

CHICAGO TITLE T.I.
3127 TRANSWORLD DRIVE
STOCKTON, CA
for CABLE & KILPATRICK DEVELOPMENT, INC.

ELECTRICAL POWER T.I. FLOOR PLAN


REVISIONS:

△ PLAN CHECK COMMENTS 5-12-10

| NO. | DATE | DESCRIPTION |
|-----|------|-------------|
| | | |
| | | |
| | | |

SD JOB NO.: **2.109**
DATE: **05-05-10**
CHECKED BY: **JG**

E2.1

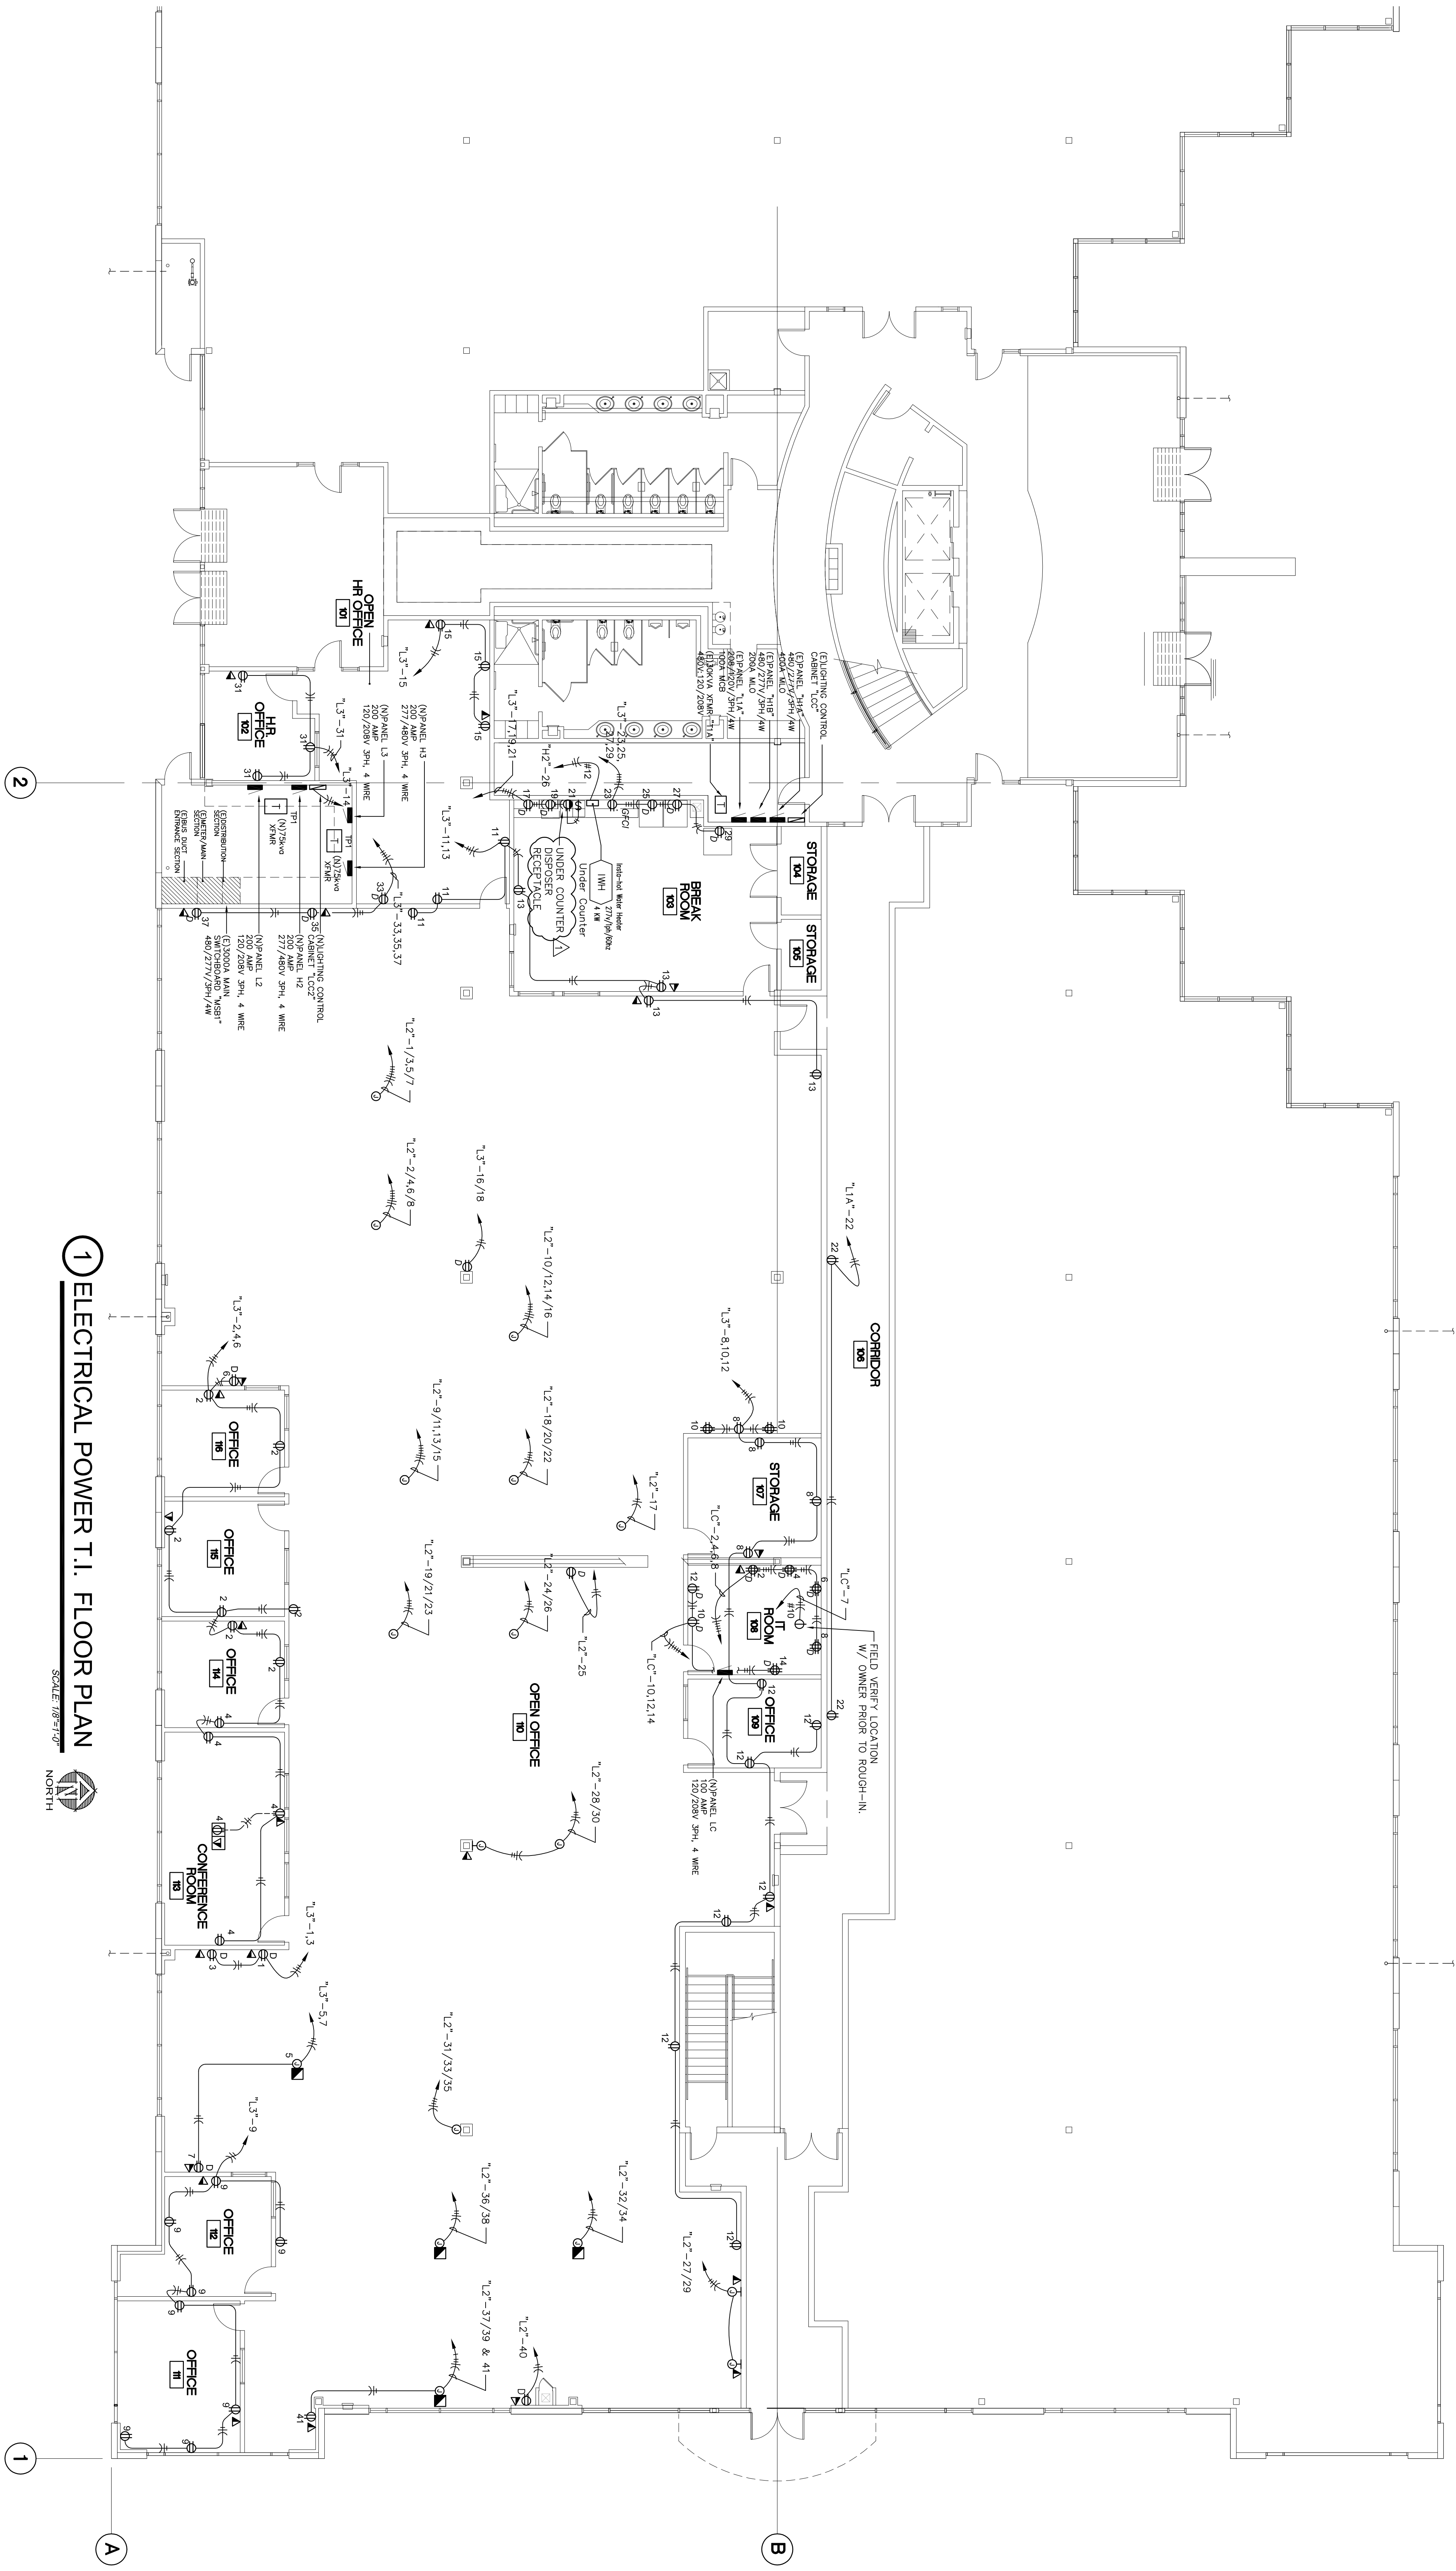

CHICAGO TITLE T.I. FLOOR PLAN

REVISIONS:

| NO. | DATE | DESCRIPTION |
|-----|------|-------------|
| | | |
| | | |
| | | |

SD JOB NO.: 2.109
DATE: 05-05-10
CHECKED BY: JG

E2.1